





Nexa properties are delighted to welcome to the market this 1 bedroom house situated on Orchard Street. This is a cosy and conveniently located one bedroom apartment situated on the ground floor of an attractive development of 5 apartments with secure gated access, large shared garden, cycle storage and striking views of the beautiful historic flint walls of Chichester city center.

- Open plan kitchen and dining area
- Stunning views of garden and city walls
- Large communal garden
 - Enviable location
 - Available October
 - Ground floor
 - Cycle storage
 - Private entrance
 - Great sized bedroom
 - Secure gated access



Approximate Gross Internal Area = 36.1 sq m / 388 sq ft

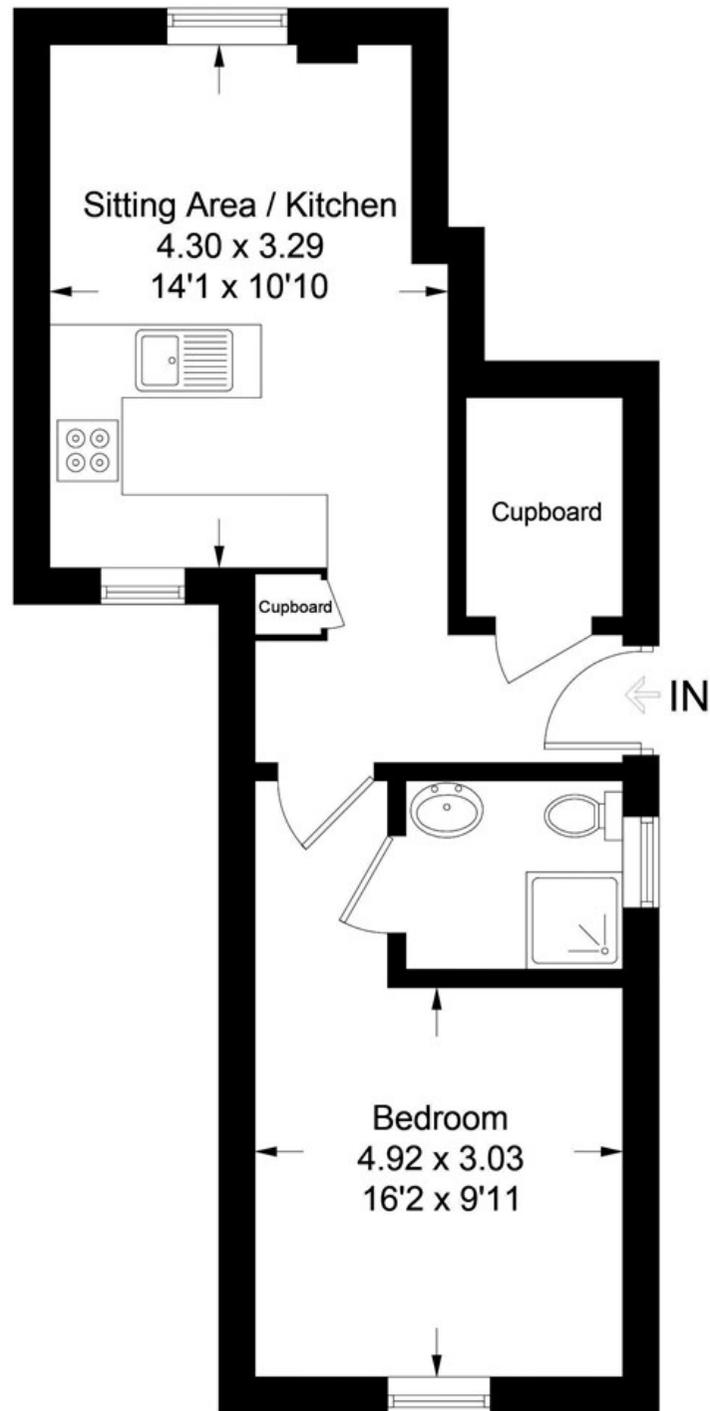


Illustration for identification purposes only, measurements are approximate, not to scale. FloorplansUsketch.com © 2018 (ID444785)